




DRAWINGS MAY NOT BE REPRODUCED WITHOUT CONSENT FROM SZF CORP.

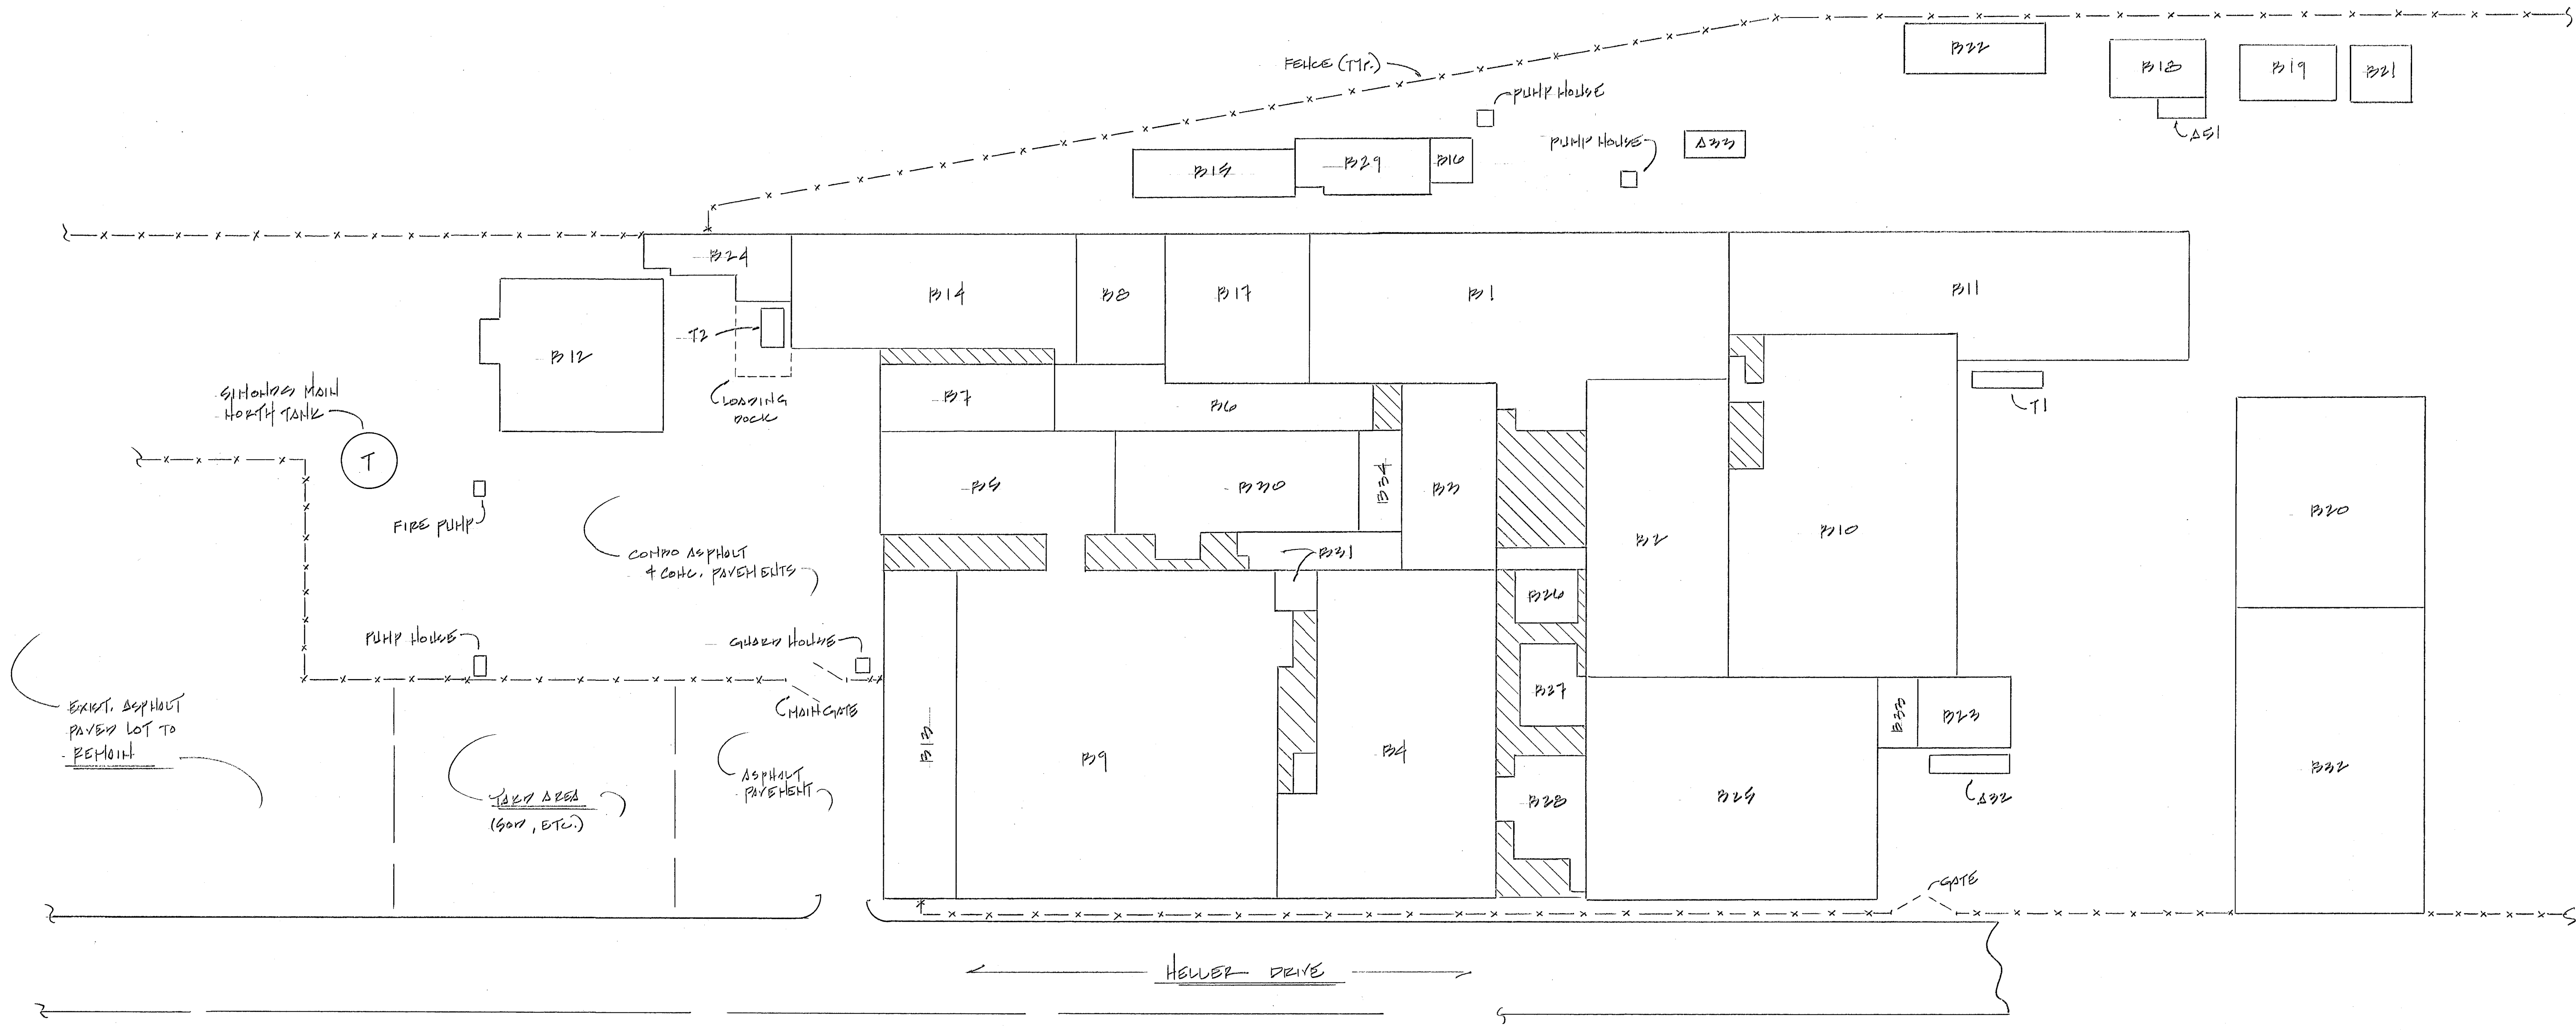

SIMONSON SITE PLAN  
 SCALE: 1" = 30'-0"

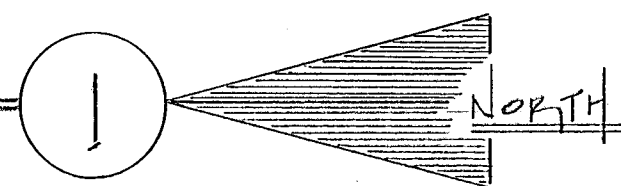

CONSULTANTS

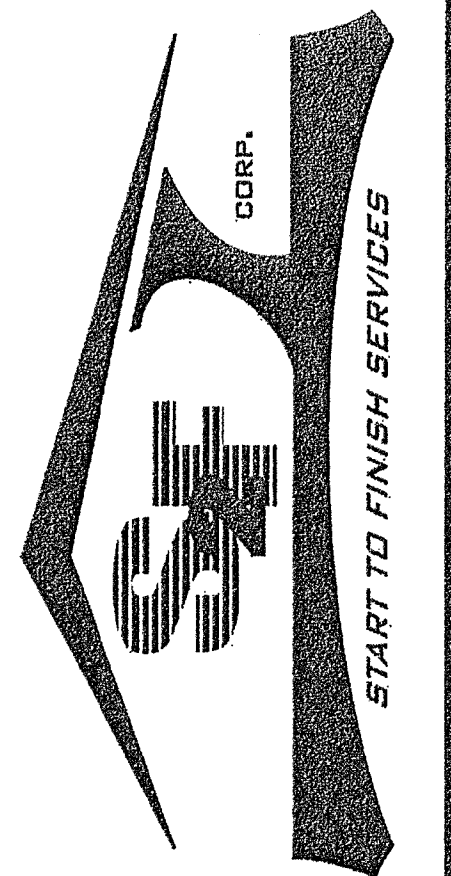

DATE	DESCRIPTION
2/20/20	END SET

PROJECT #: 2020-2  
 DRAWN BY: PBL  
 CHKD BY: DLS + PC  
 SCALE: 1" = 30'-0"

JOB TITLE:  
 THE SIMONSON SITE / PROPERTY  
 641 HEWLER DRIVE  
 HENRY COUNTY, OHIO 43822  
 SITE PLAN FOR PHASE 2 PROJECTS  
 SCOPE OF WORK

SHEET NUMBER:

HCT.5-SF1  
#2020-2